


NOTE: ACCORDING TO H.U.D. F.I.A. FLOOD HAZARD BOUNDARY MAP H 01-76 THIS PROPERTY IS:

NOT IN A FLOOD PRONE AREA.
 X IS LOCATED IN FLOOD ZONE A



P.O.B. IS LOCATED $S 00^{\circ} 45' 02'' W$ 609.08' FROM THE 1/4 CORNER COMMON TO SECS. 33 & 34, T9S-R13E (FALLS IN CANAL). A WITNESS IRON WAS SET ON LINE AT 103.51' AS SHOWN.

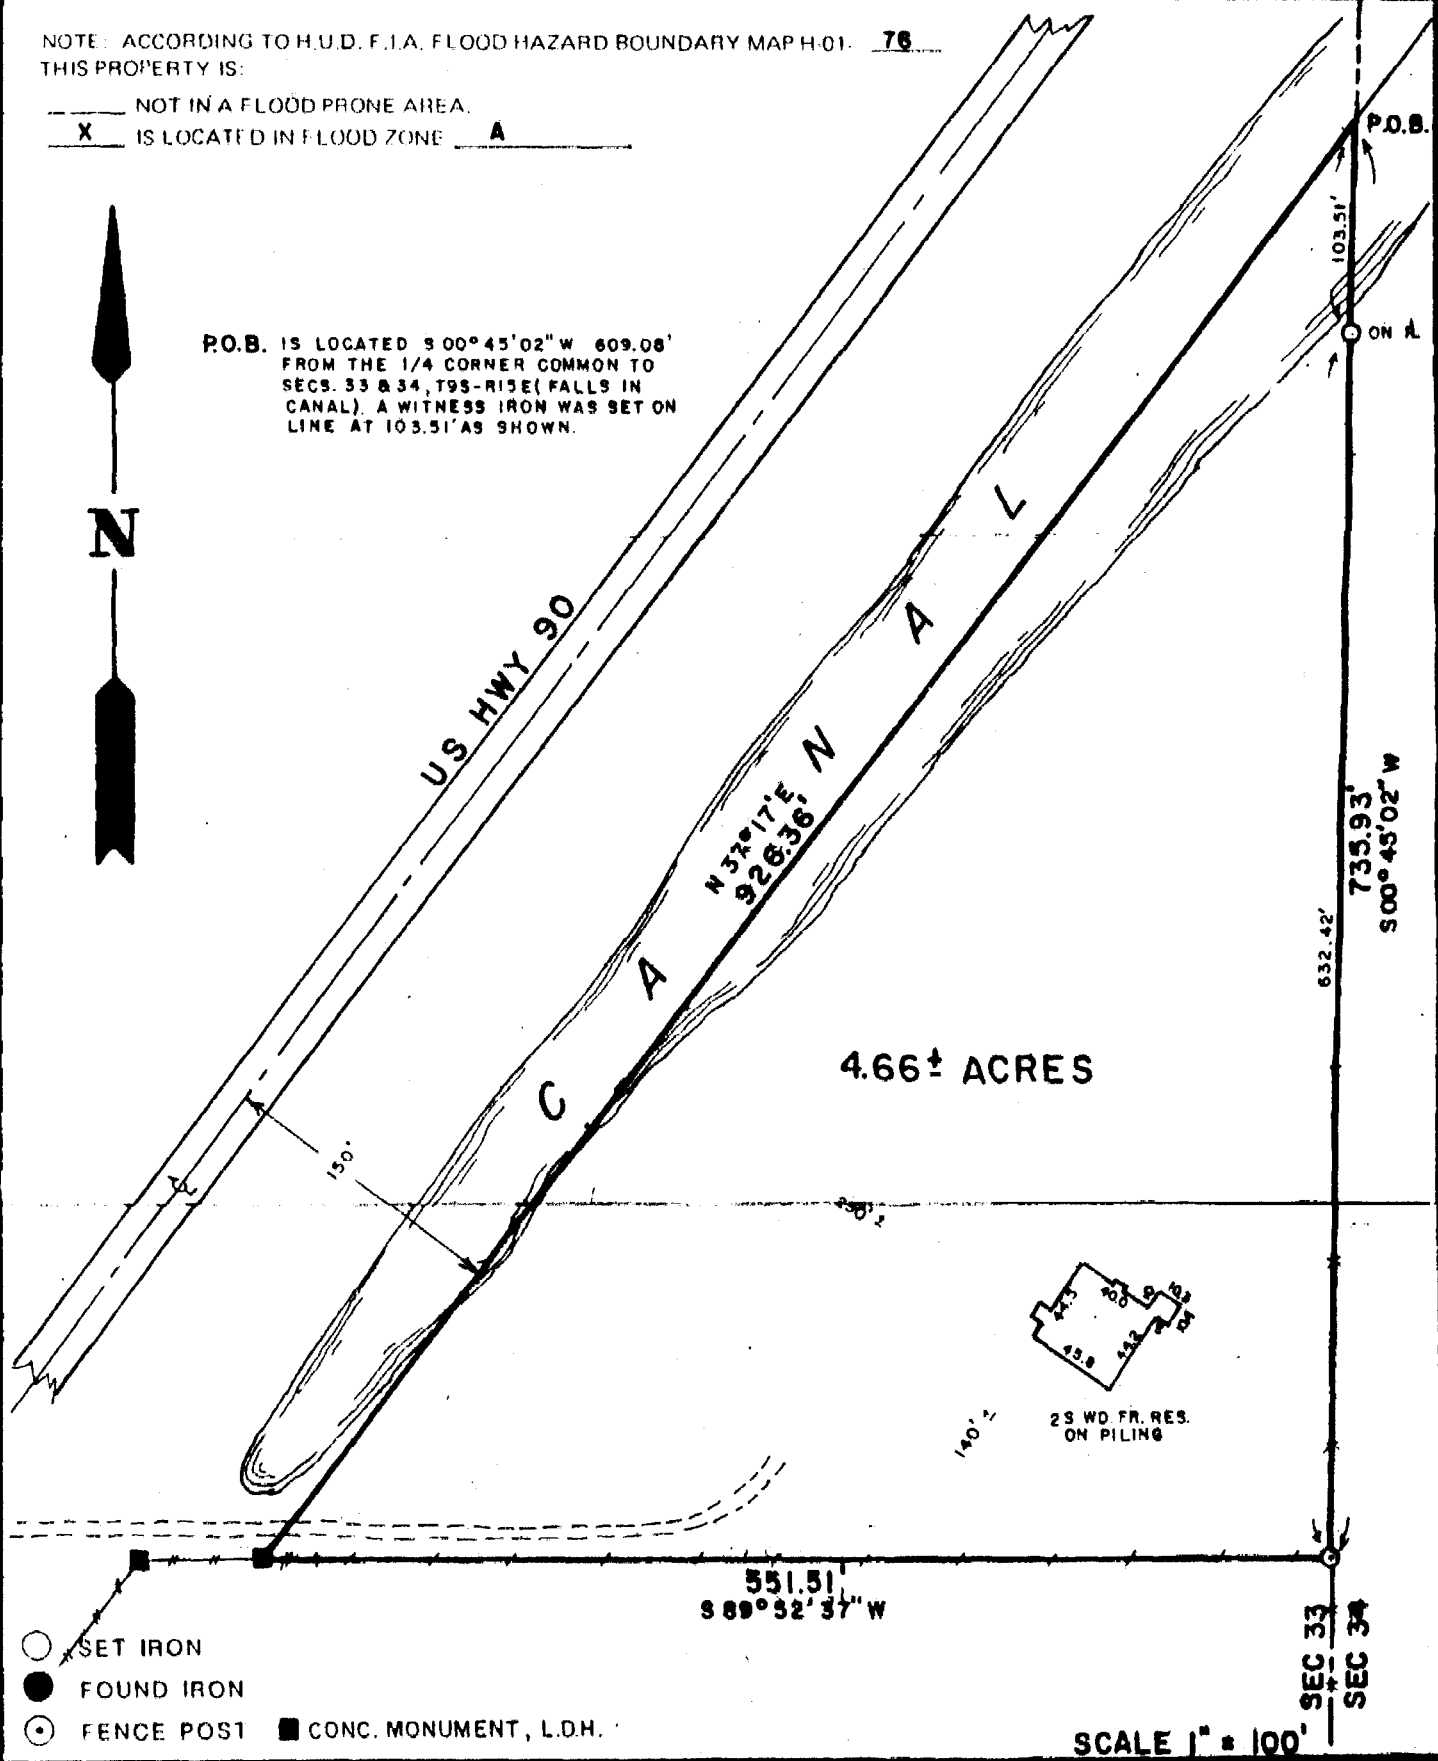

- SET IRON
- FOUND IRON
- FENCE POST
- CONC. MONUMENT, L.D.H.

SCALE 1" = 100'

MAP SHOWING SURVEY OF **A 4.66± ACRE PARCEL OF LAND**
LOCATED IN THE NE 1/4 OF THE SE 1/4 OF SECTION
 33, T9S, R13E, OLD NEAR THE CITY OF SLIDELL

